


Flur

Flurstück 900

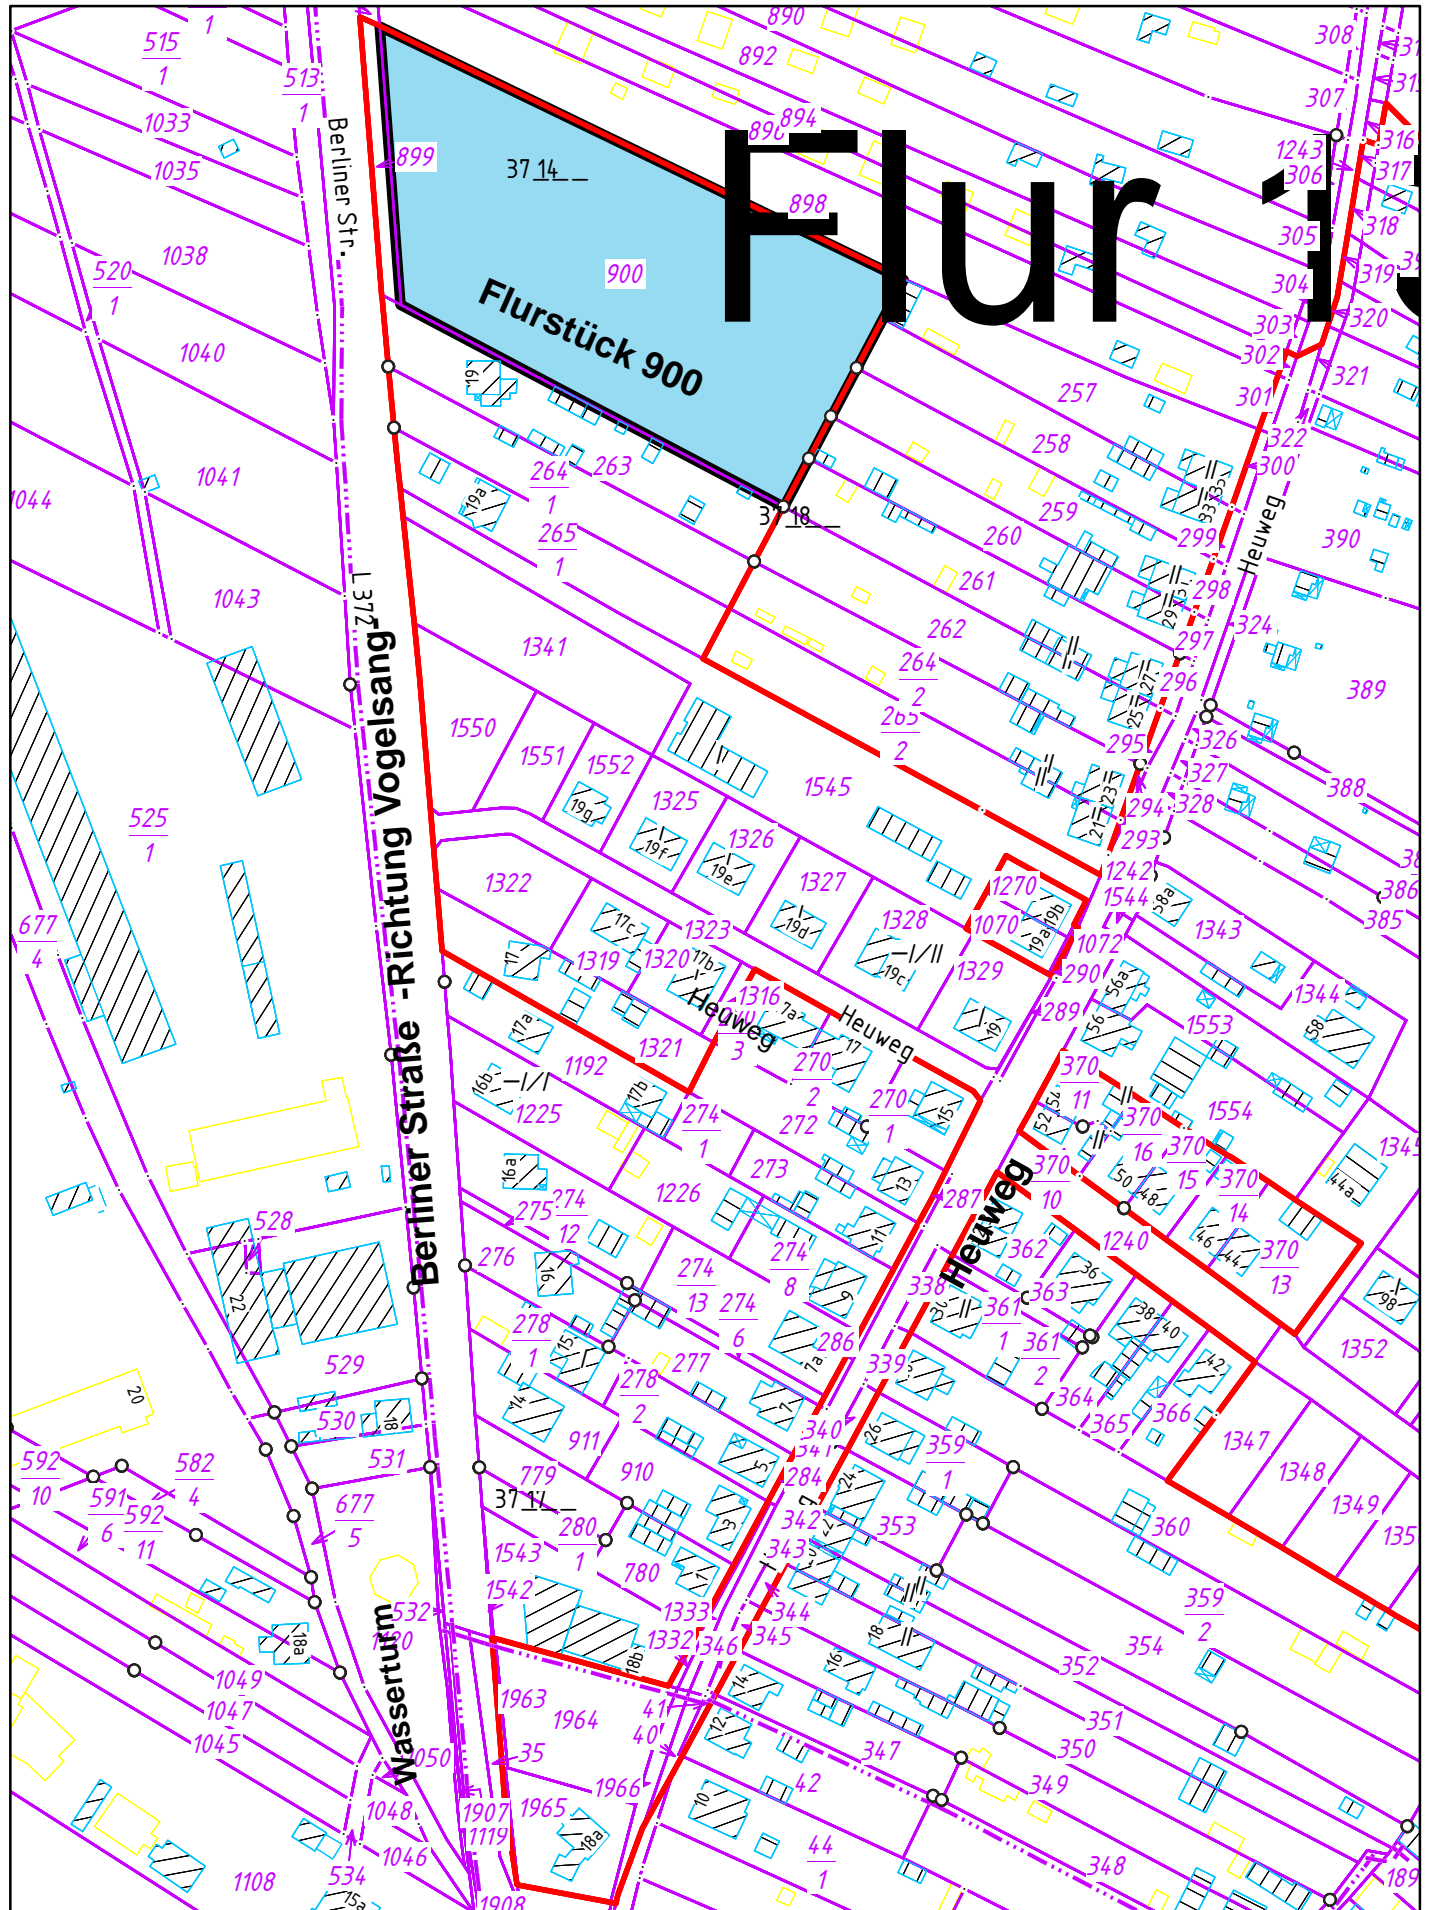

1:2.000

